



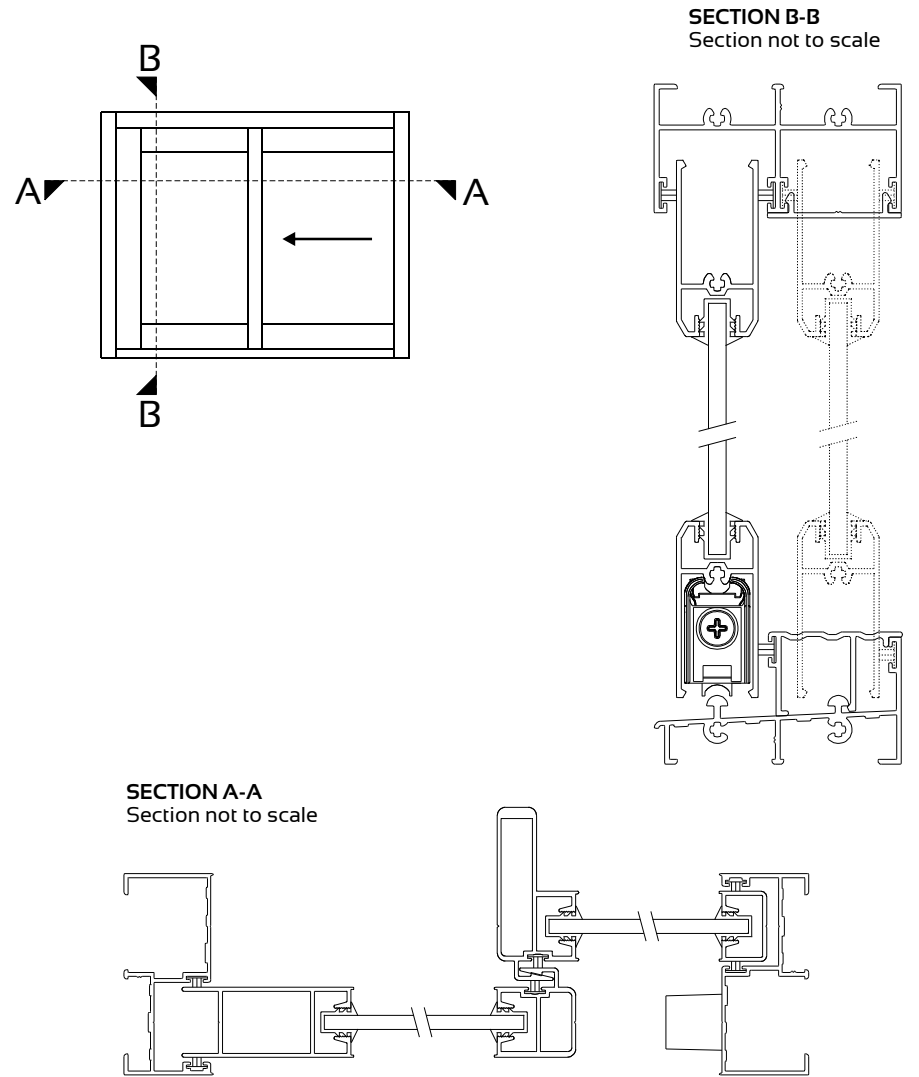


Profiles

Elevations & Sections

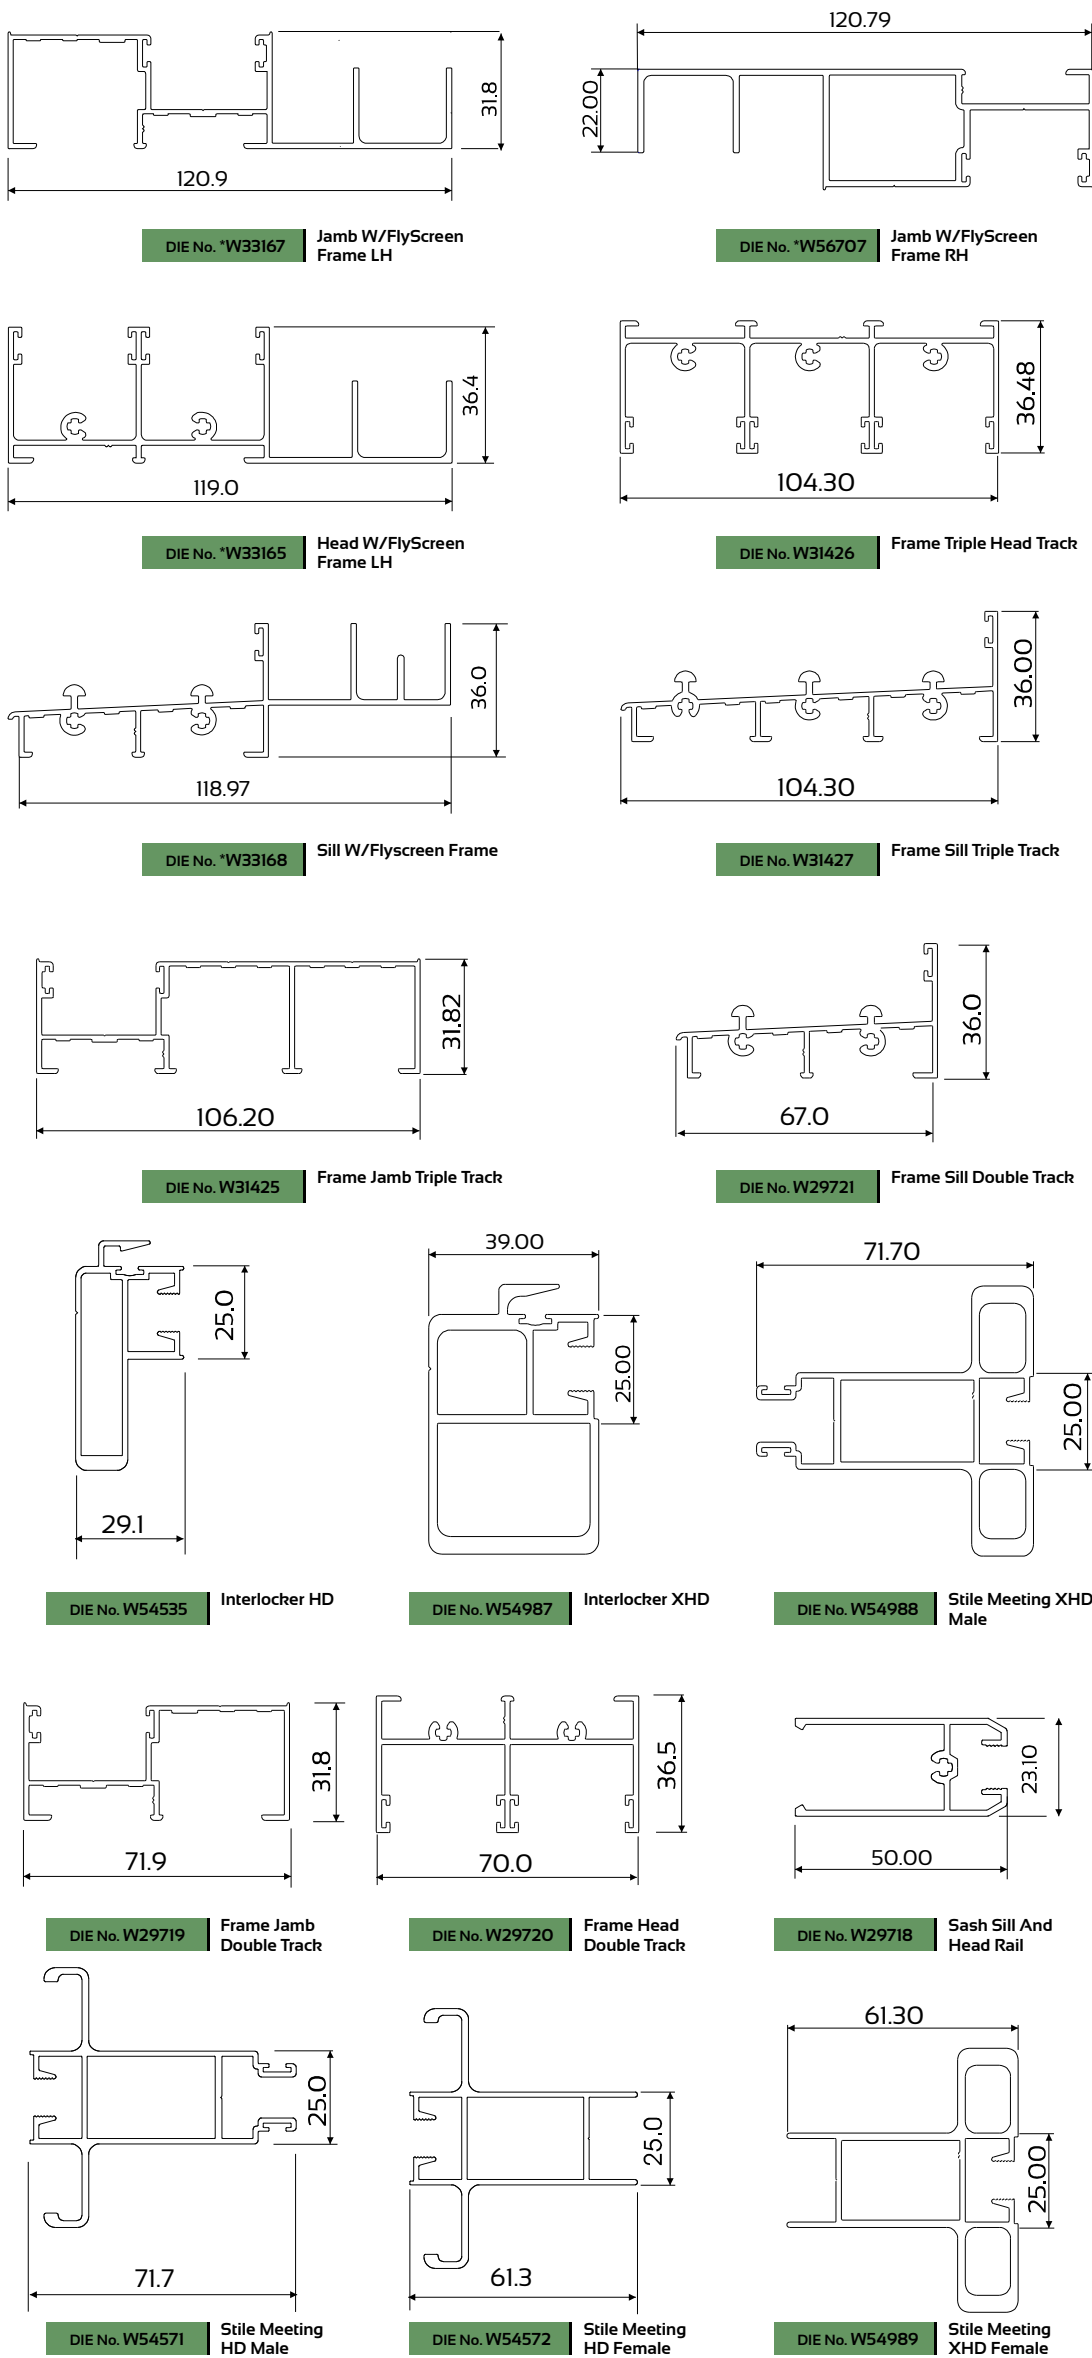

* - Non-Stock Item

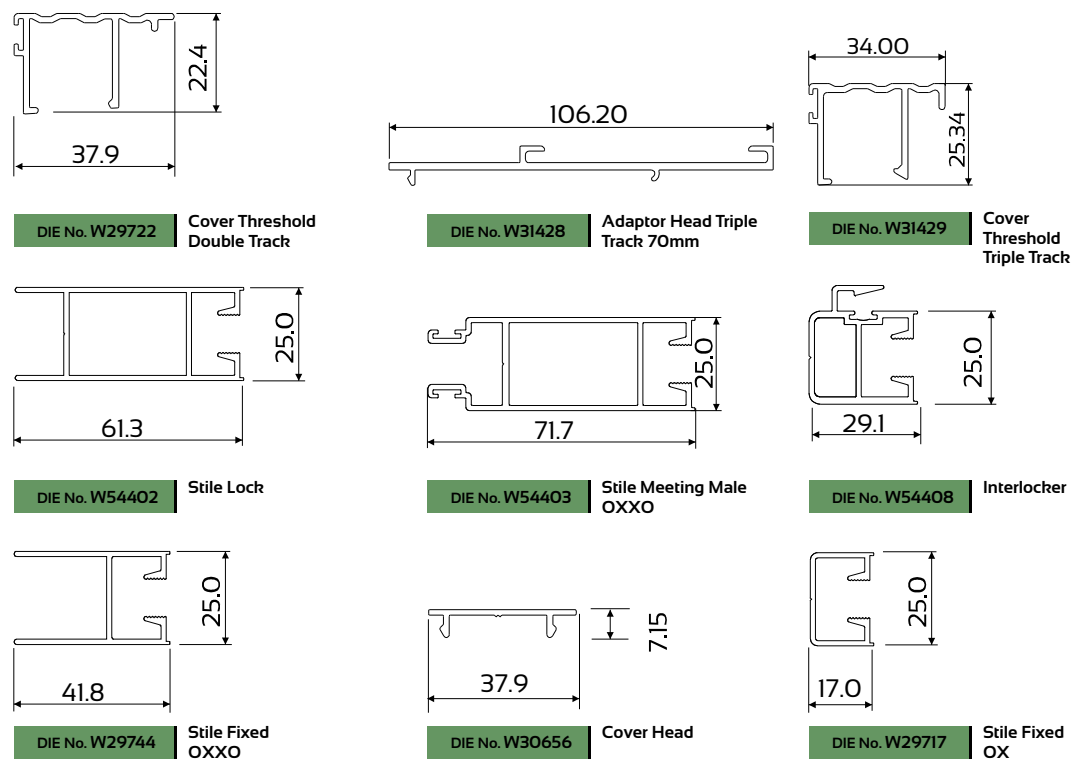

Disclaimer: The right to make alterations is reserved.

Please refer to system manual for additional information

© Copyright 2015, Wispeco (Pty) Ltd.

November 2017

22 Barrier Street
Mosselbay
P.O. Box 2070
Mosselbay
6500
Tel: (044) 697 7200
Cell: 076 260 8207
Ian Keller
iank.ext@gmail.com

