



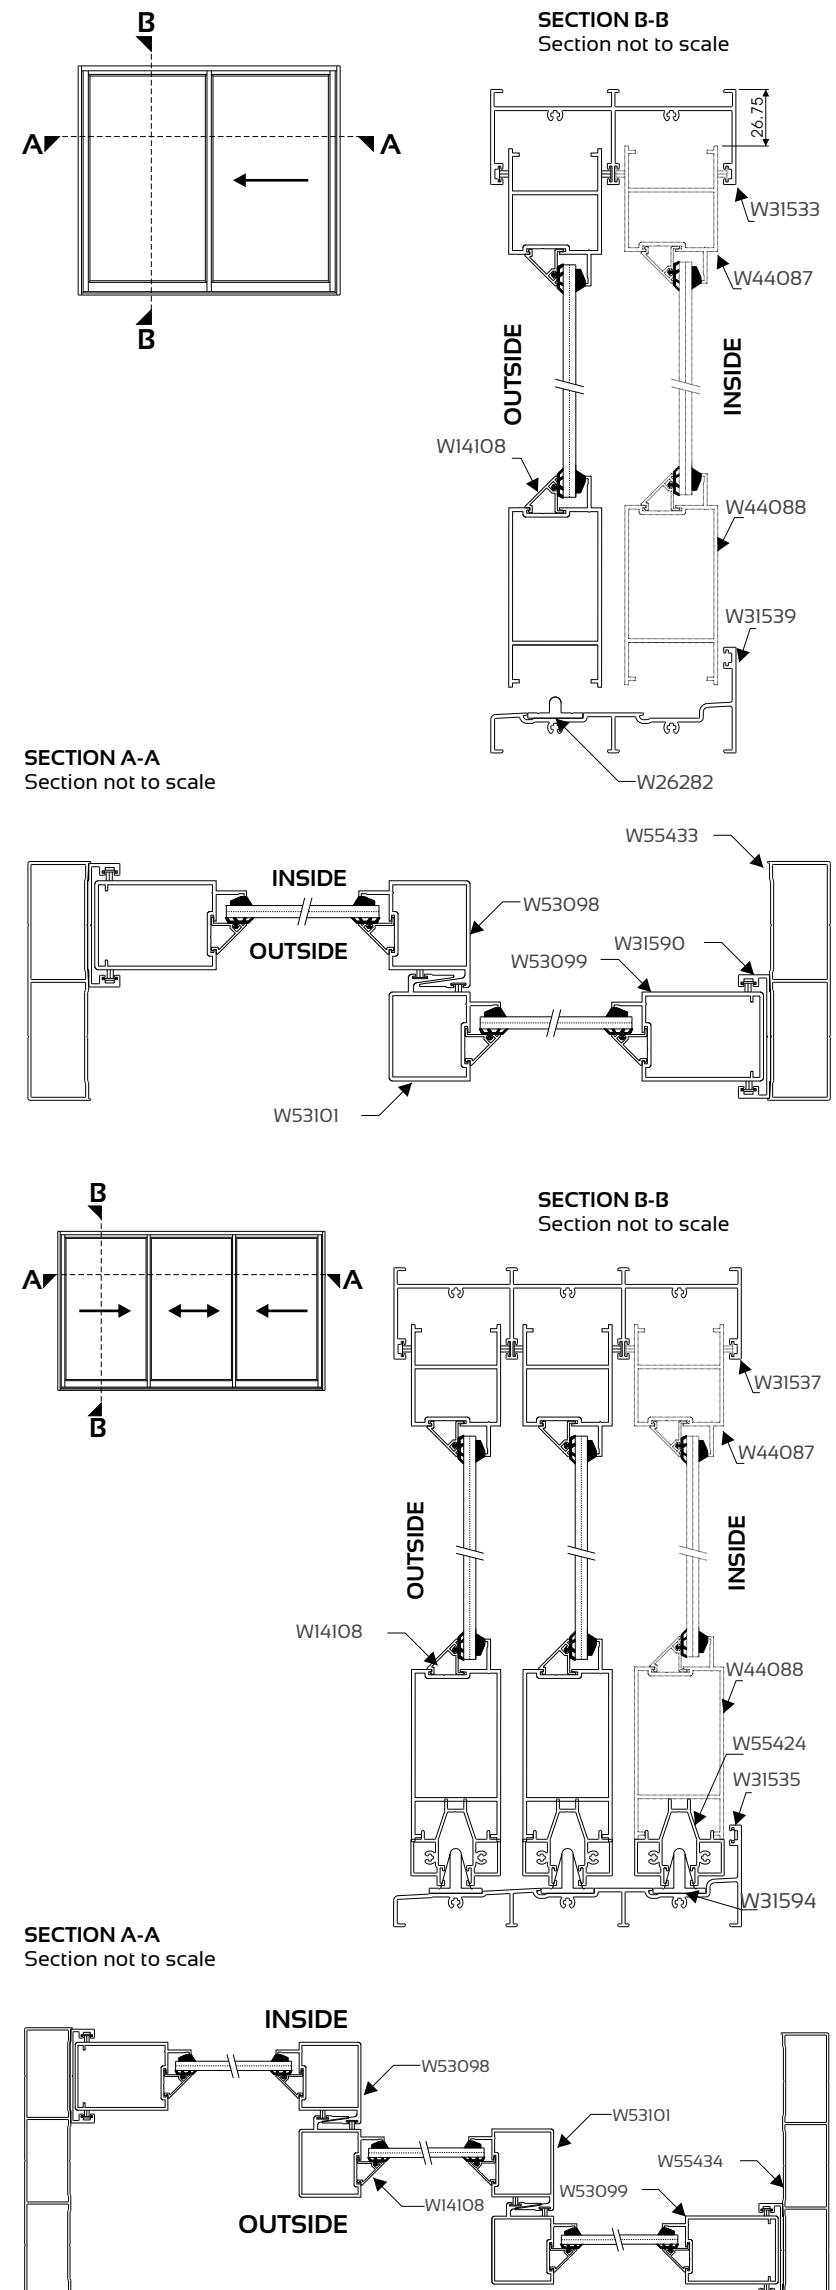

Elevations & Sections

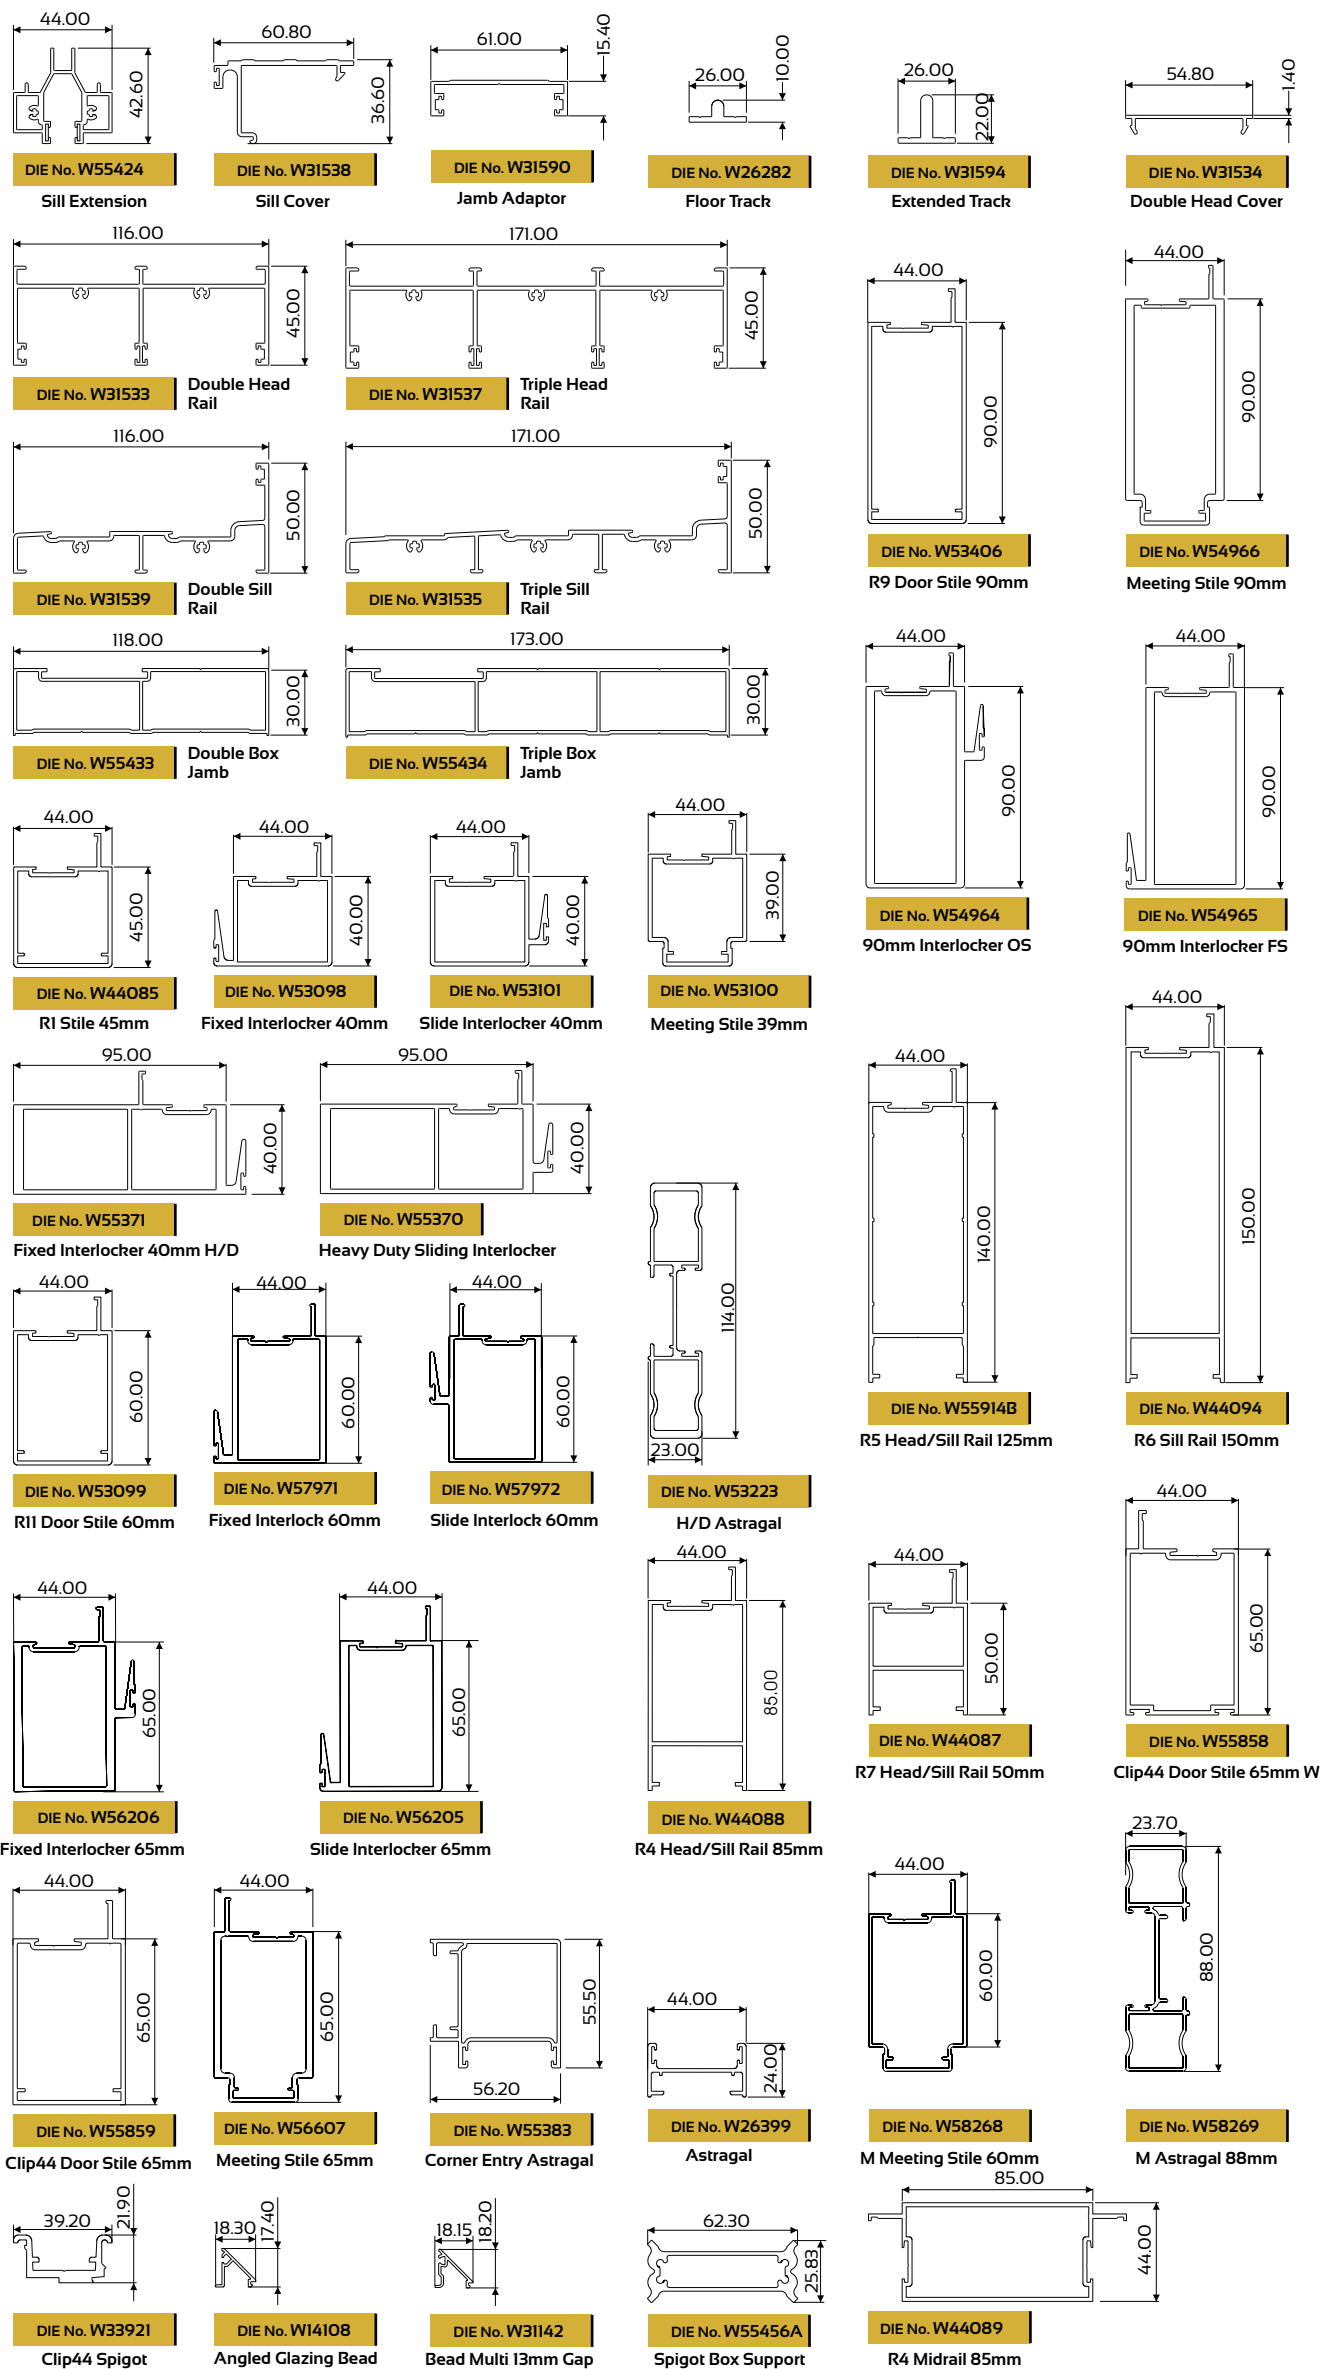

Disclaimer: The right to make alterations is reserved.

Please refer to system manual for additional information

© Copyright 2015, Wispeco (Pty) Ltd.

May 2018

GAUTENG
678 Potgieter Street
Alrode
PO Box 124167
Alrode
1451
systems@wispeco.co.za

A product of
WISPECO
Aluminium