


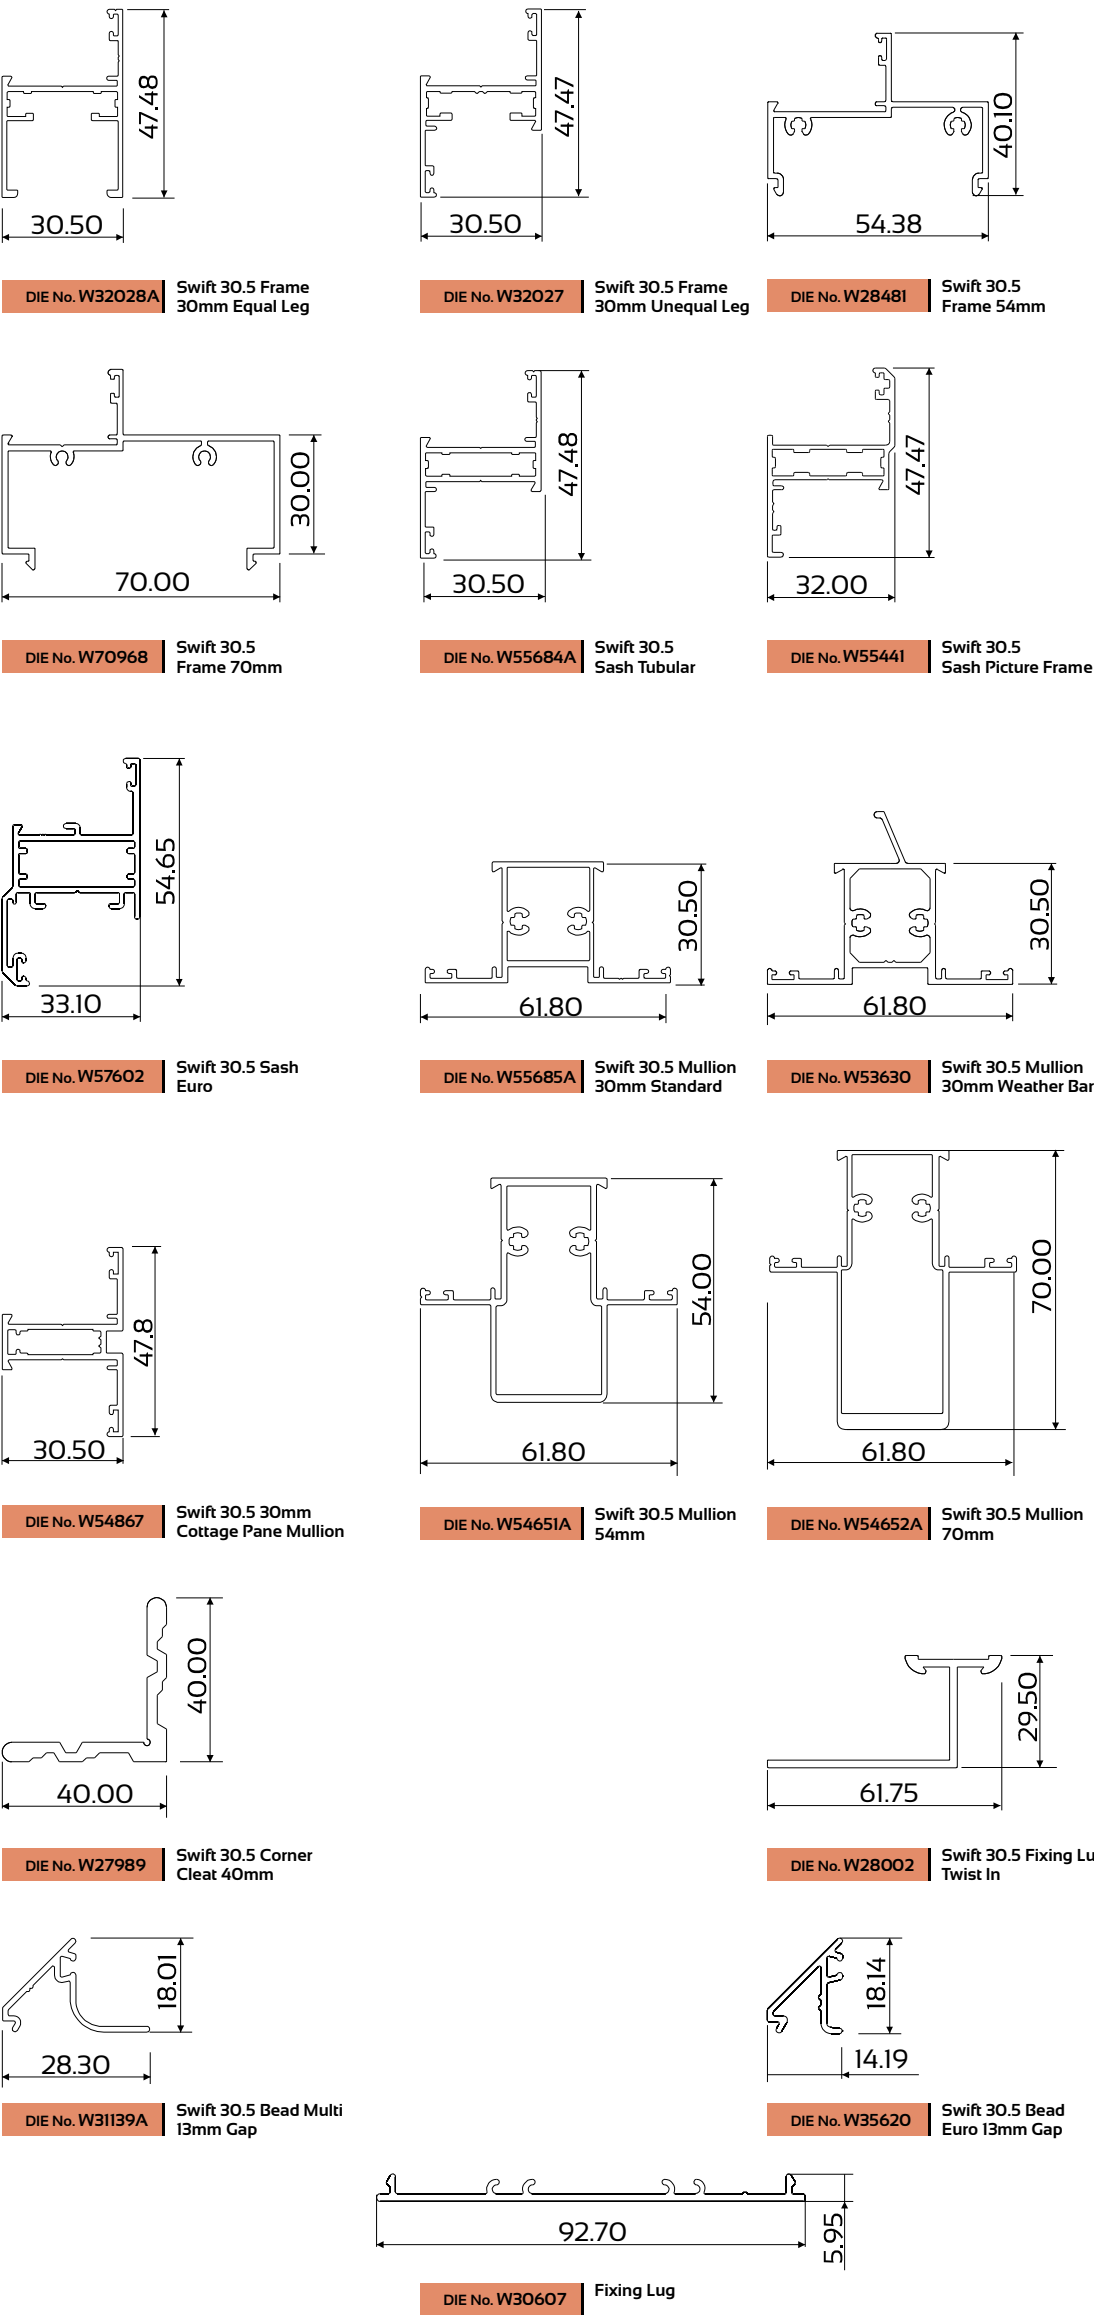

crealco | SWIFT™ 30.5

WINDOW (30.5 mm)

Profiles



Elevations & Sections

